




Front Elevation - West

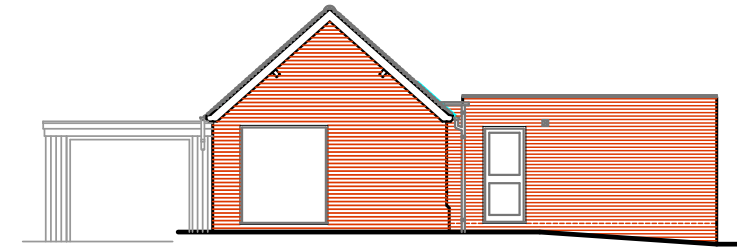


Side Elevation - South

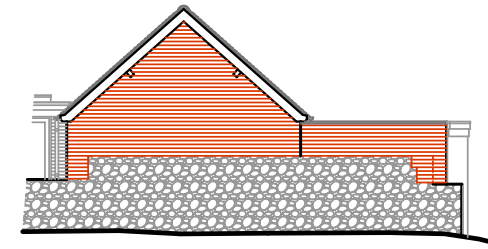

Side Elevation - North

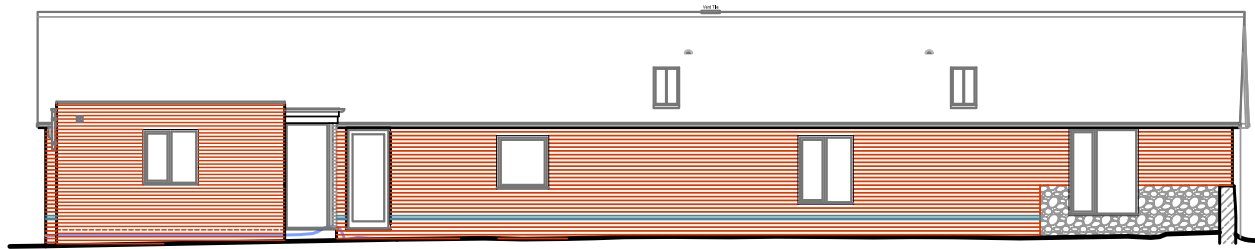

Rear Elevation - East

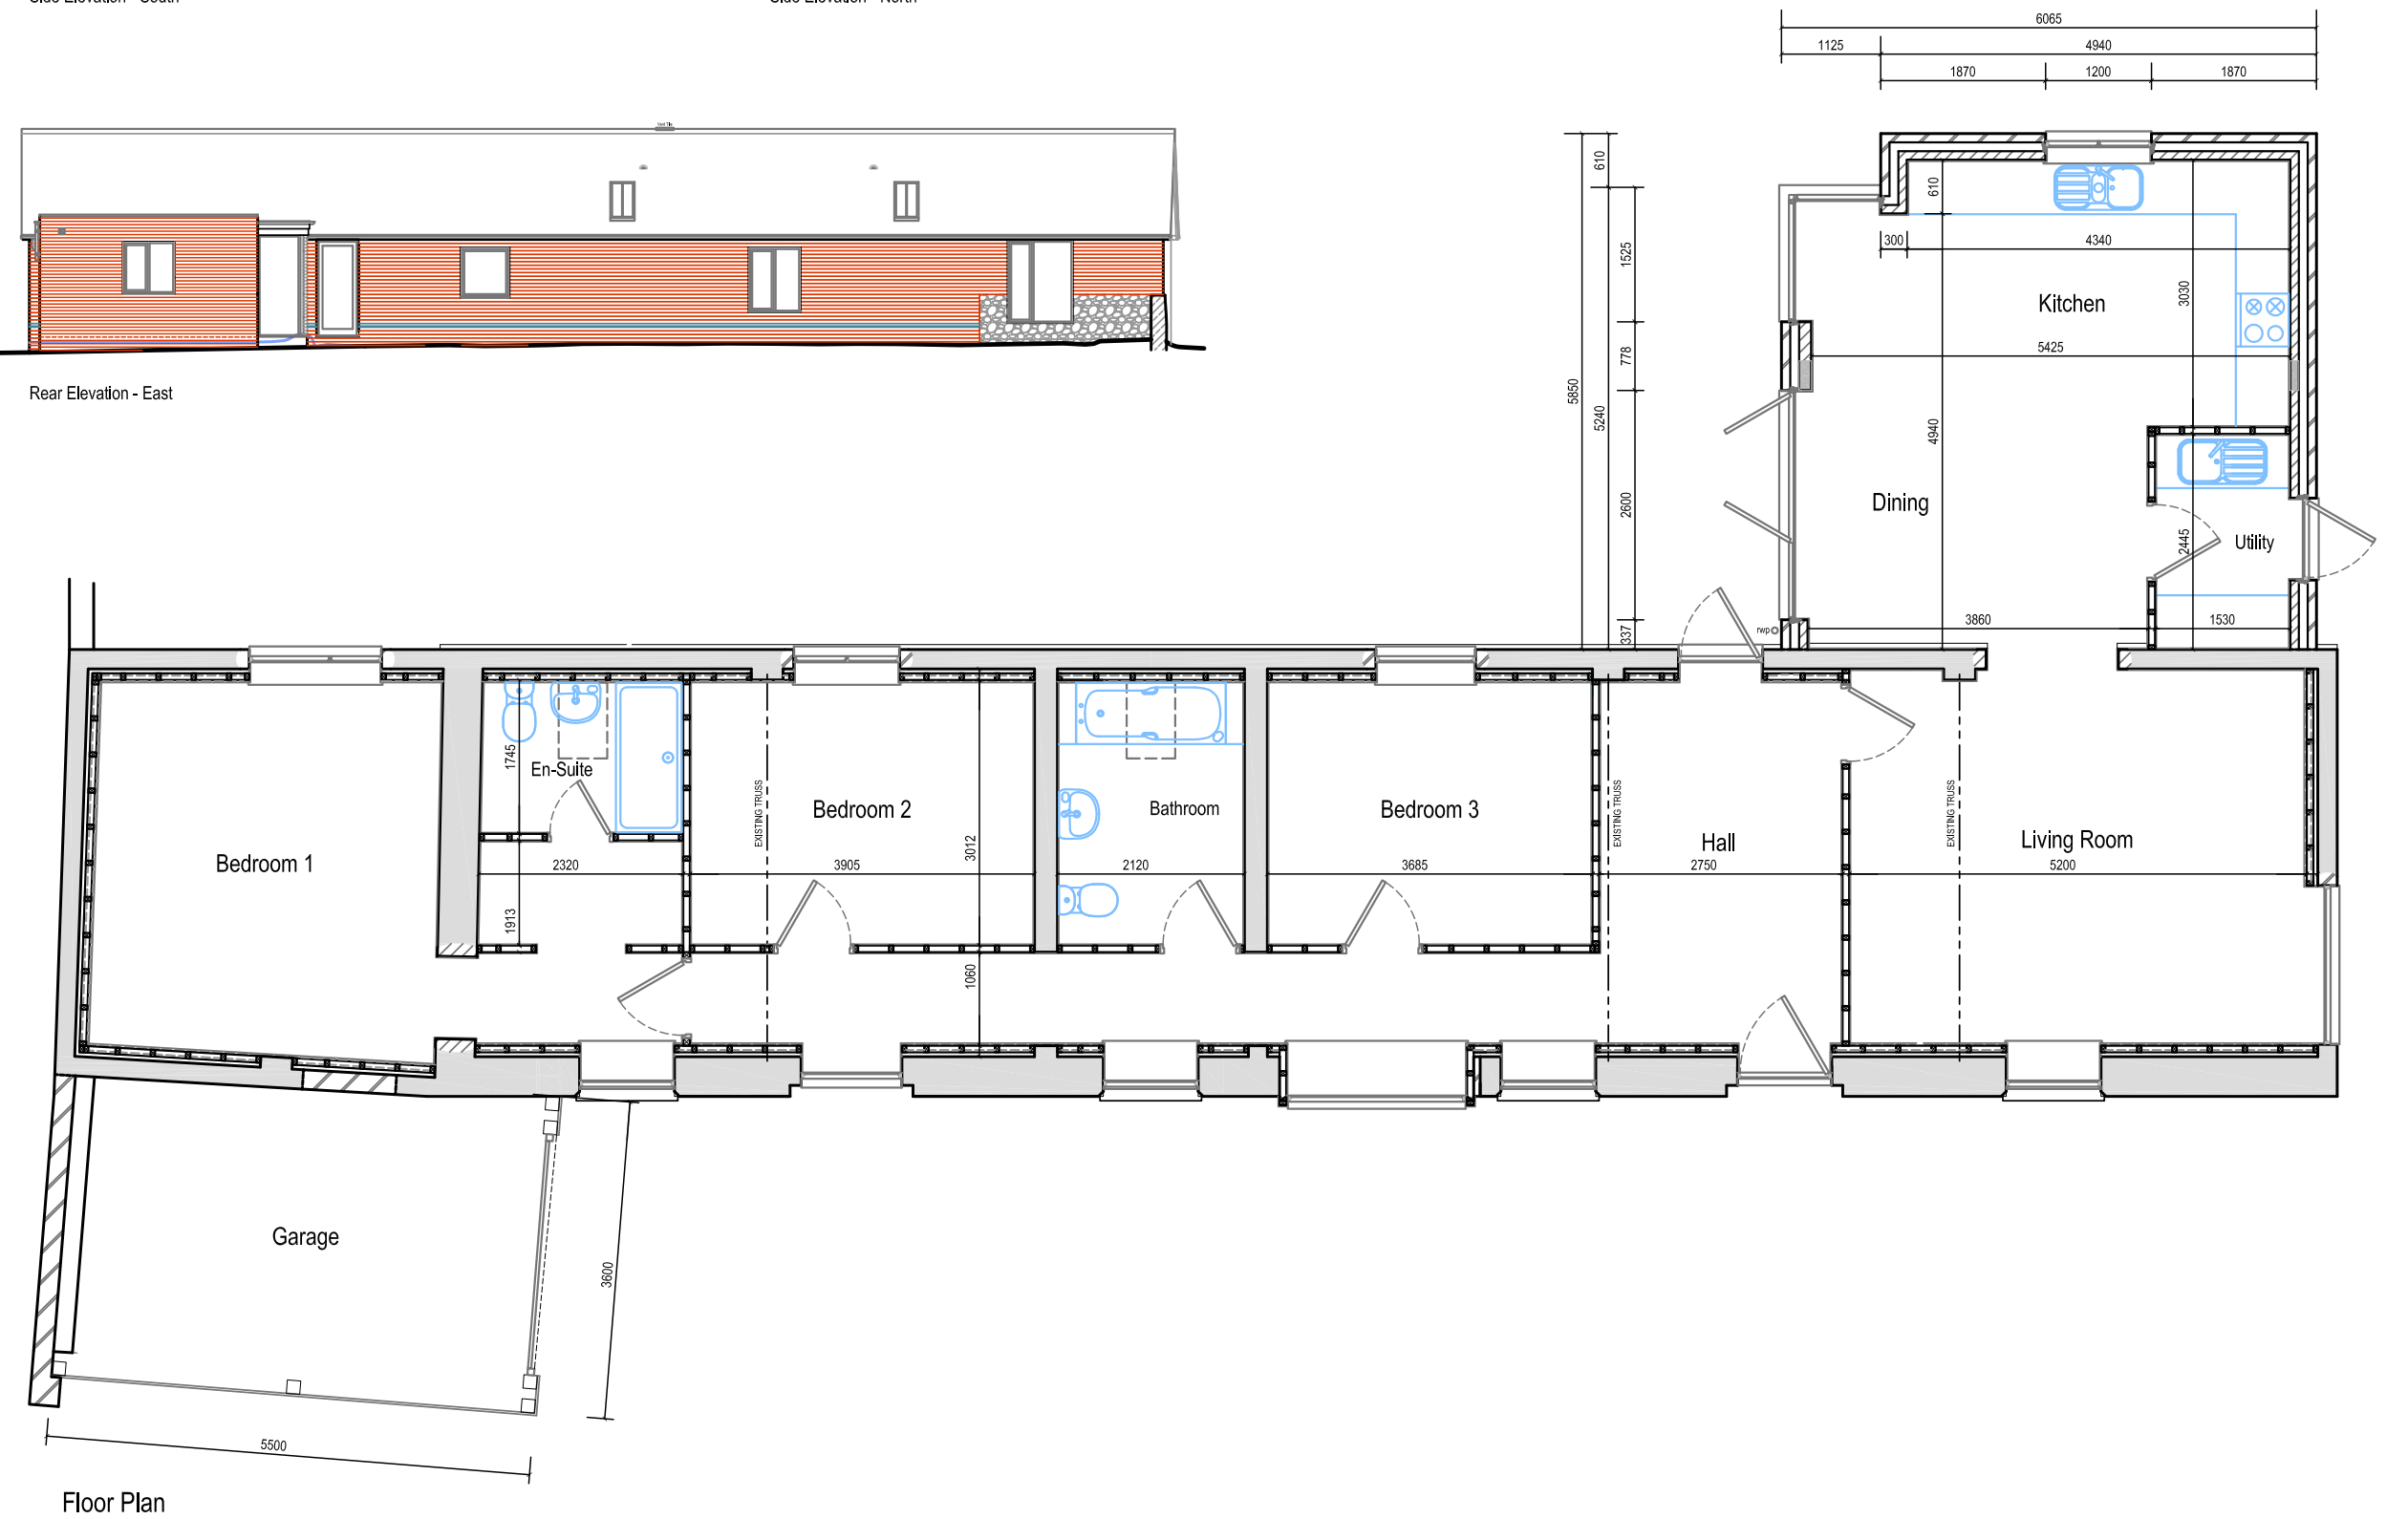

Floor Plan